




Security Vestibule Study
 Wappingers CSD
 Rhinebeck Architecture


North
 John Jay HS


October 29, 2013
 Revised 5/21/16

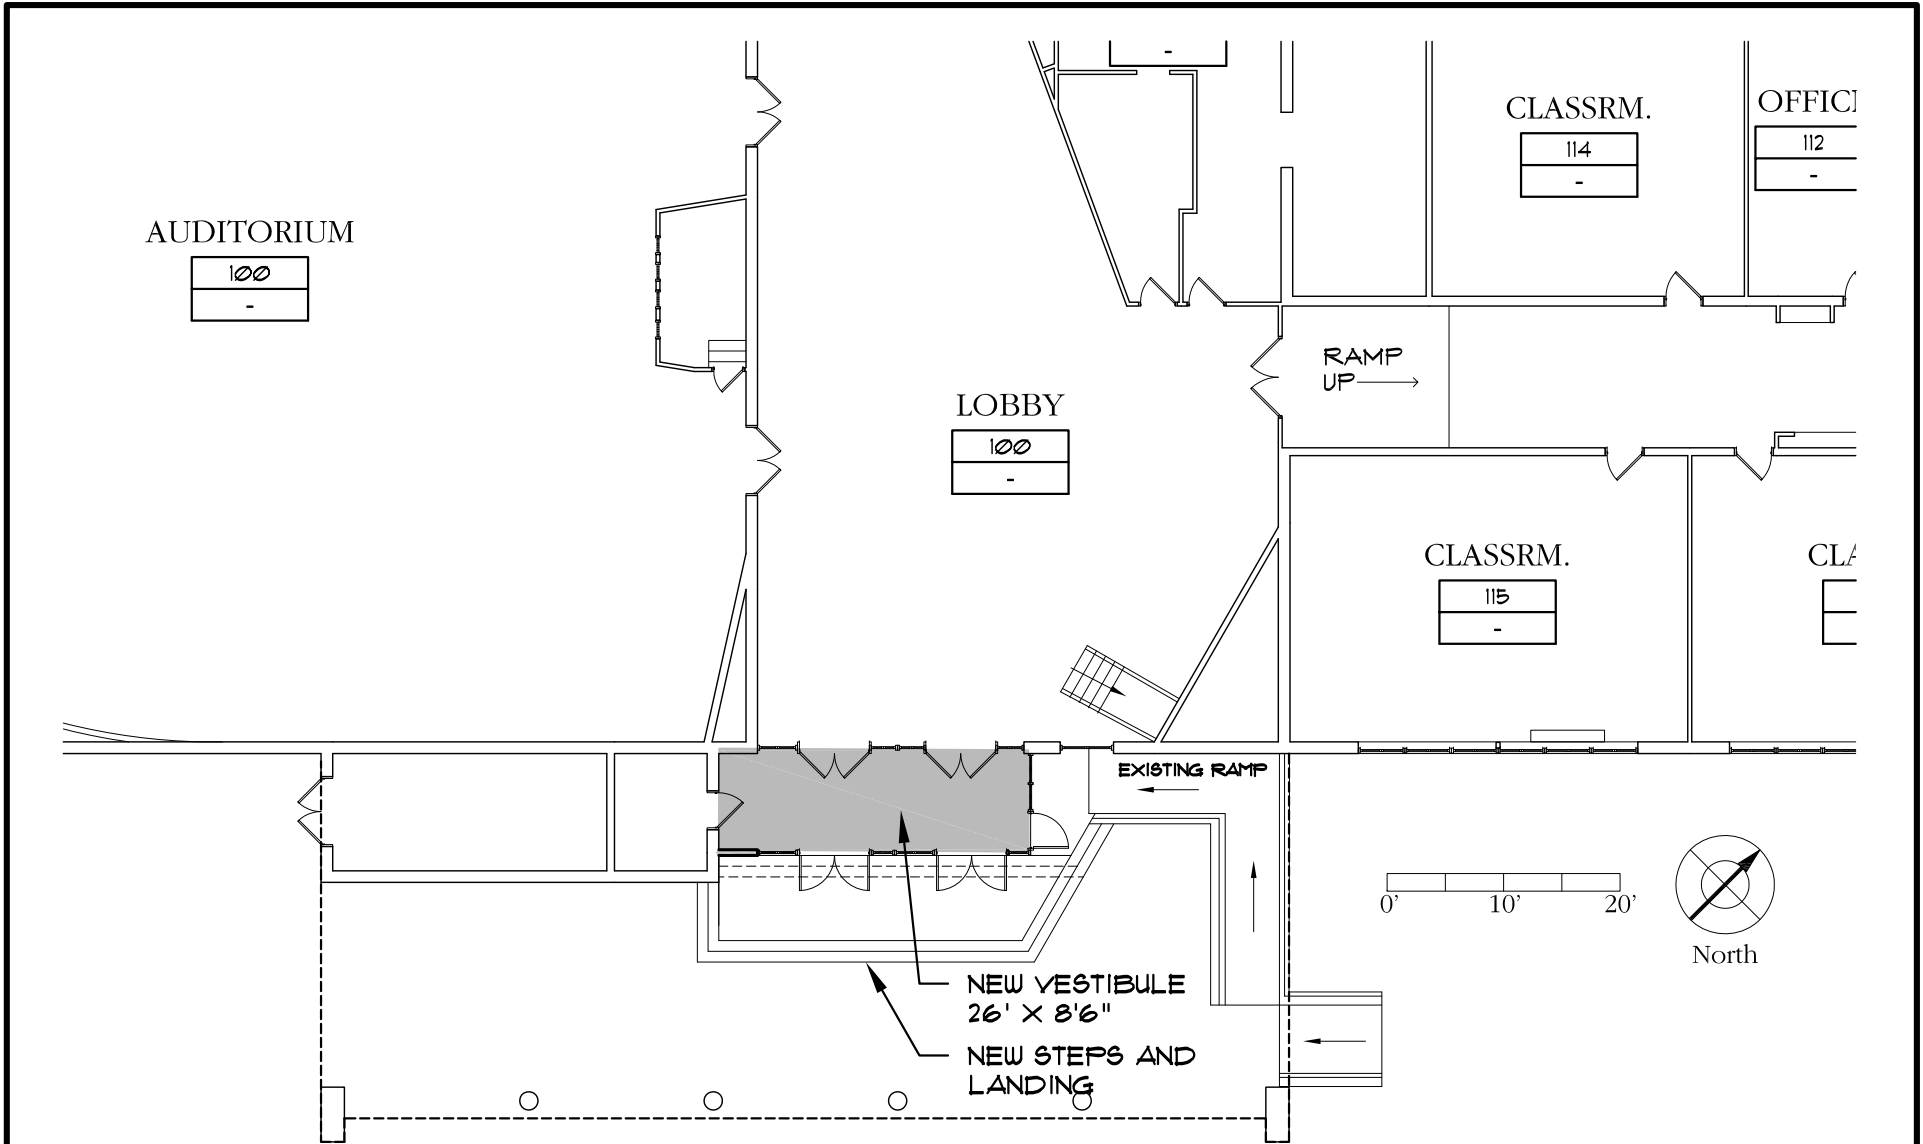

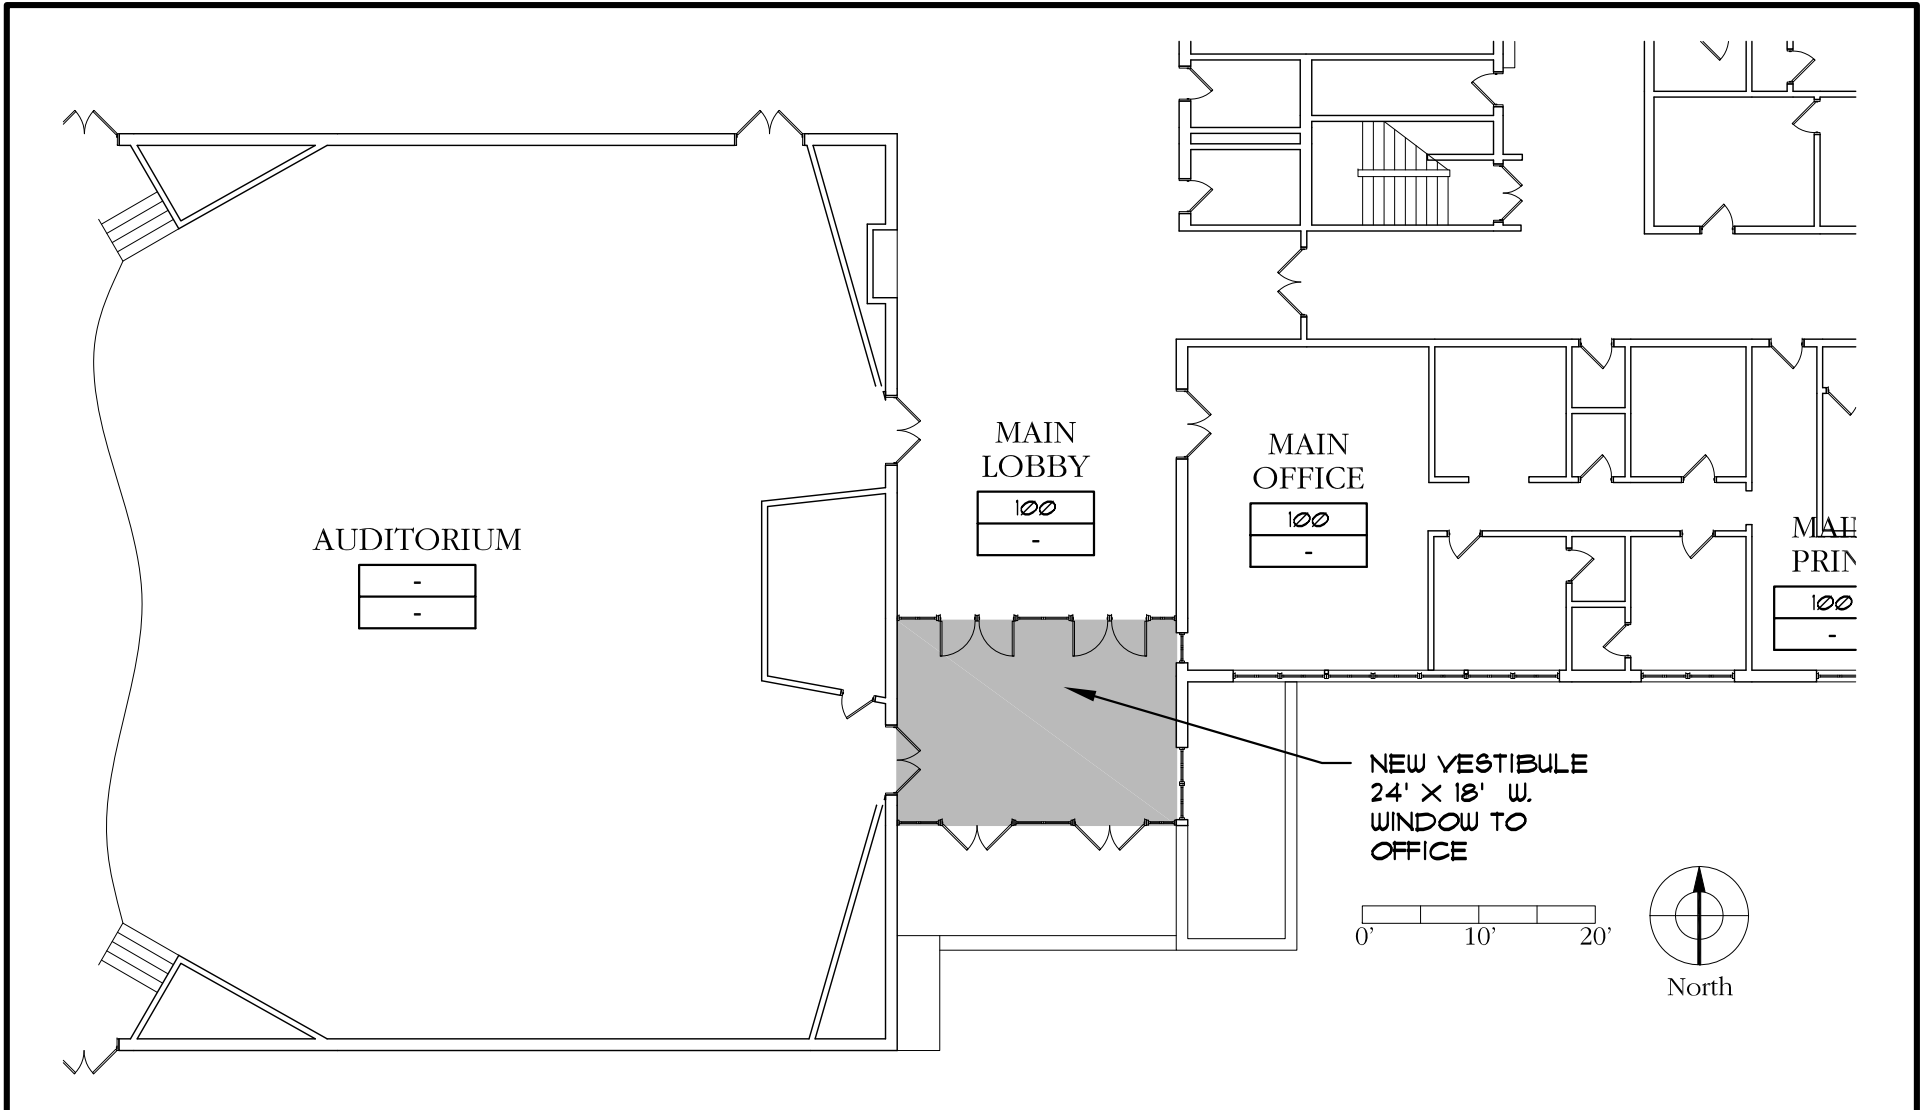


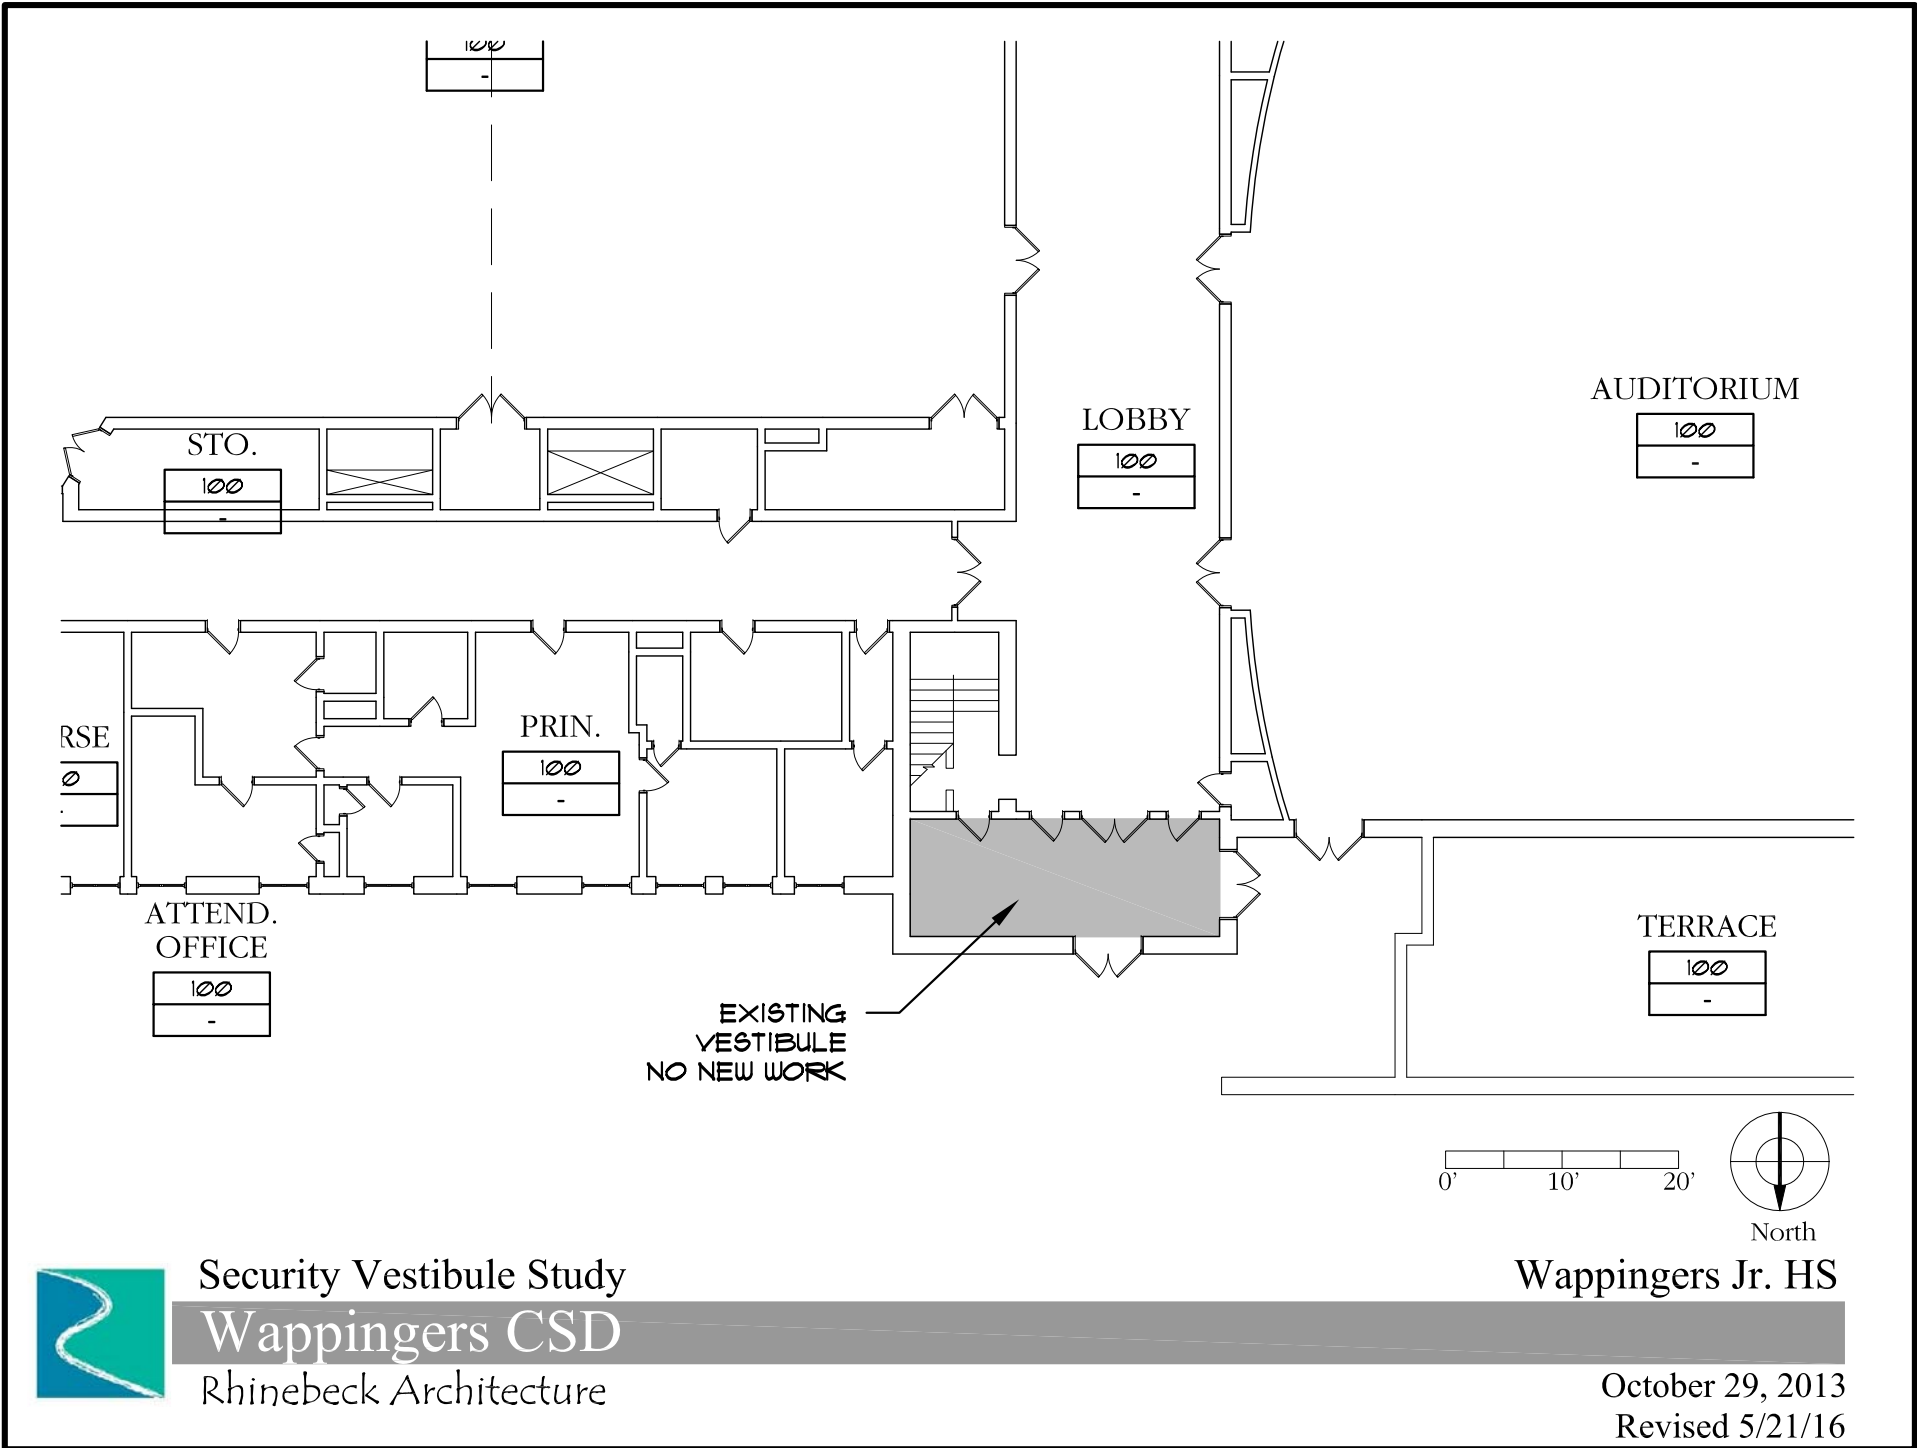

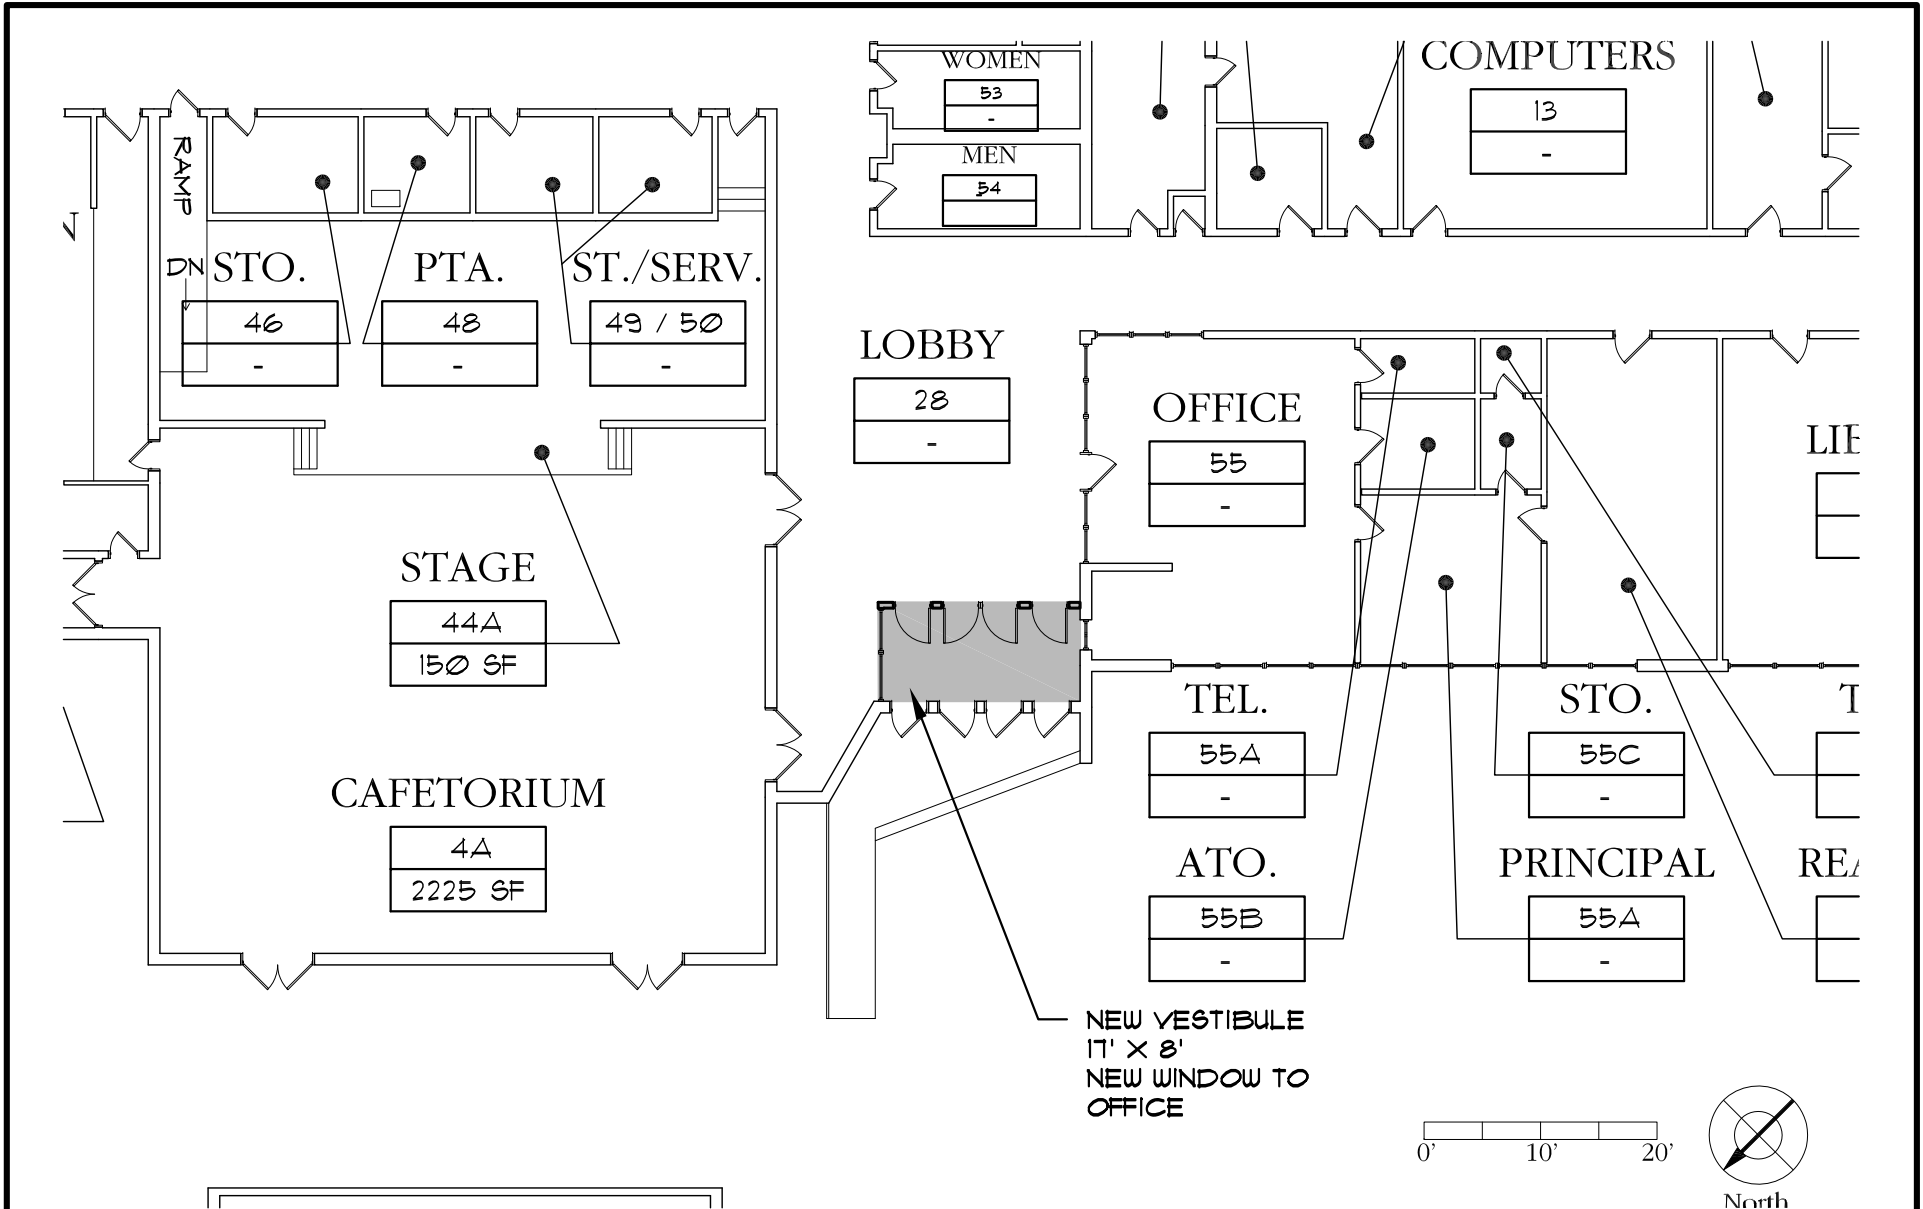

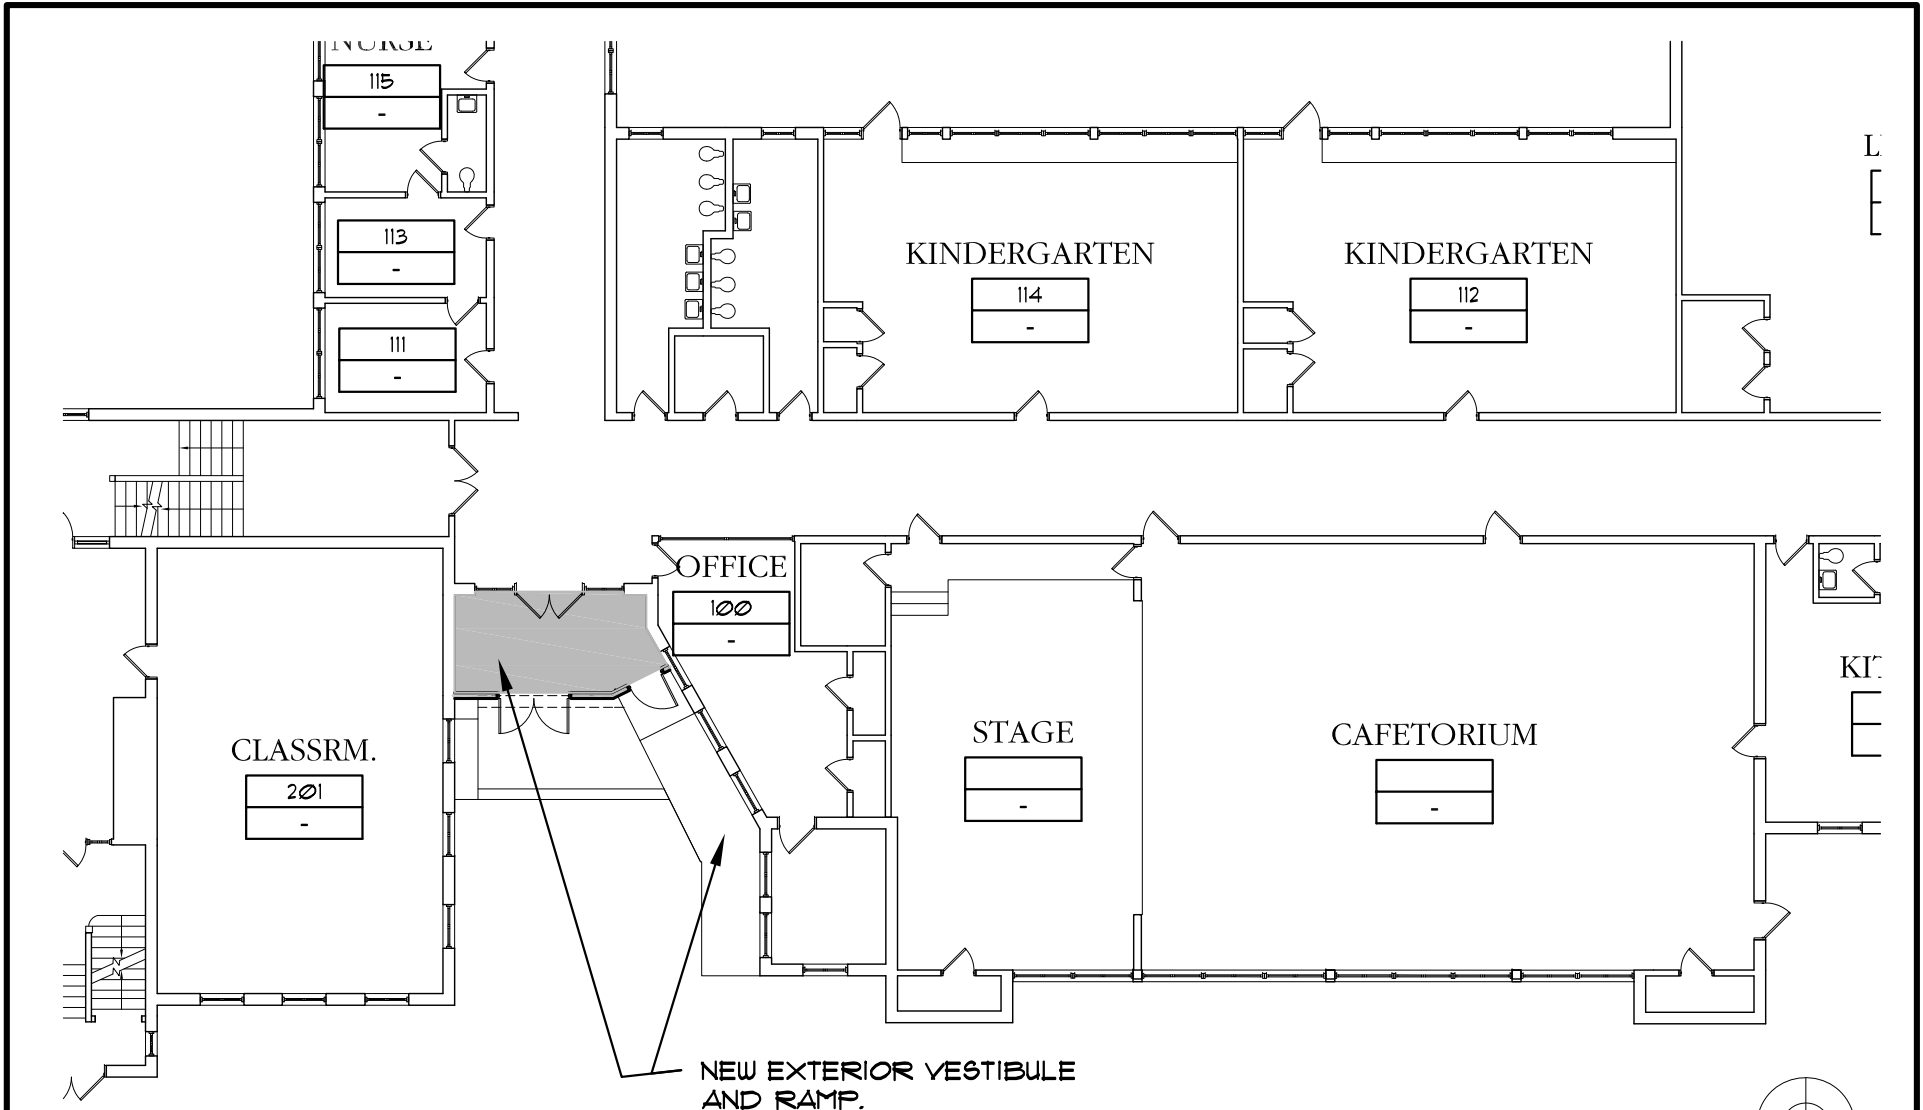


NEW EXTERIOR VESTIBULE AND RAMP.

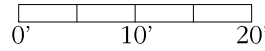



Security Vestibule Study
Wappingers CSD
 Rhinebeck Architecture

Fishkill ES


October 29, 2013
 Revised 5/21/16

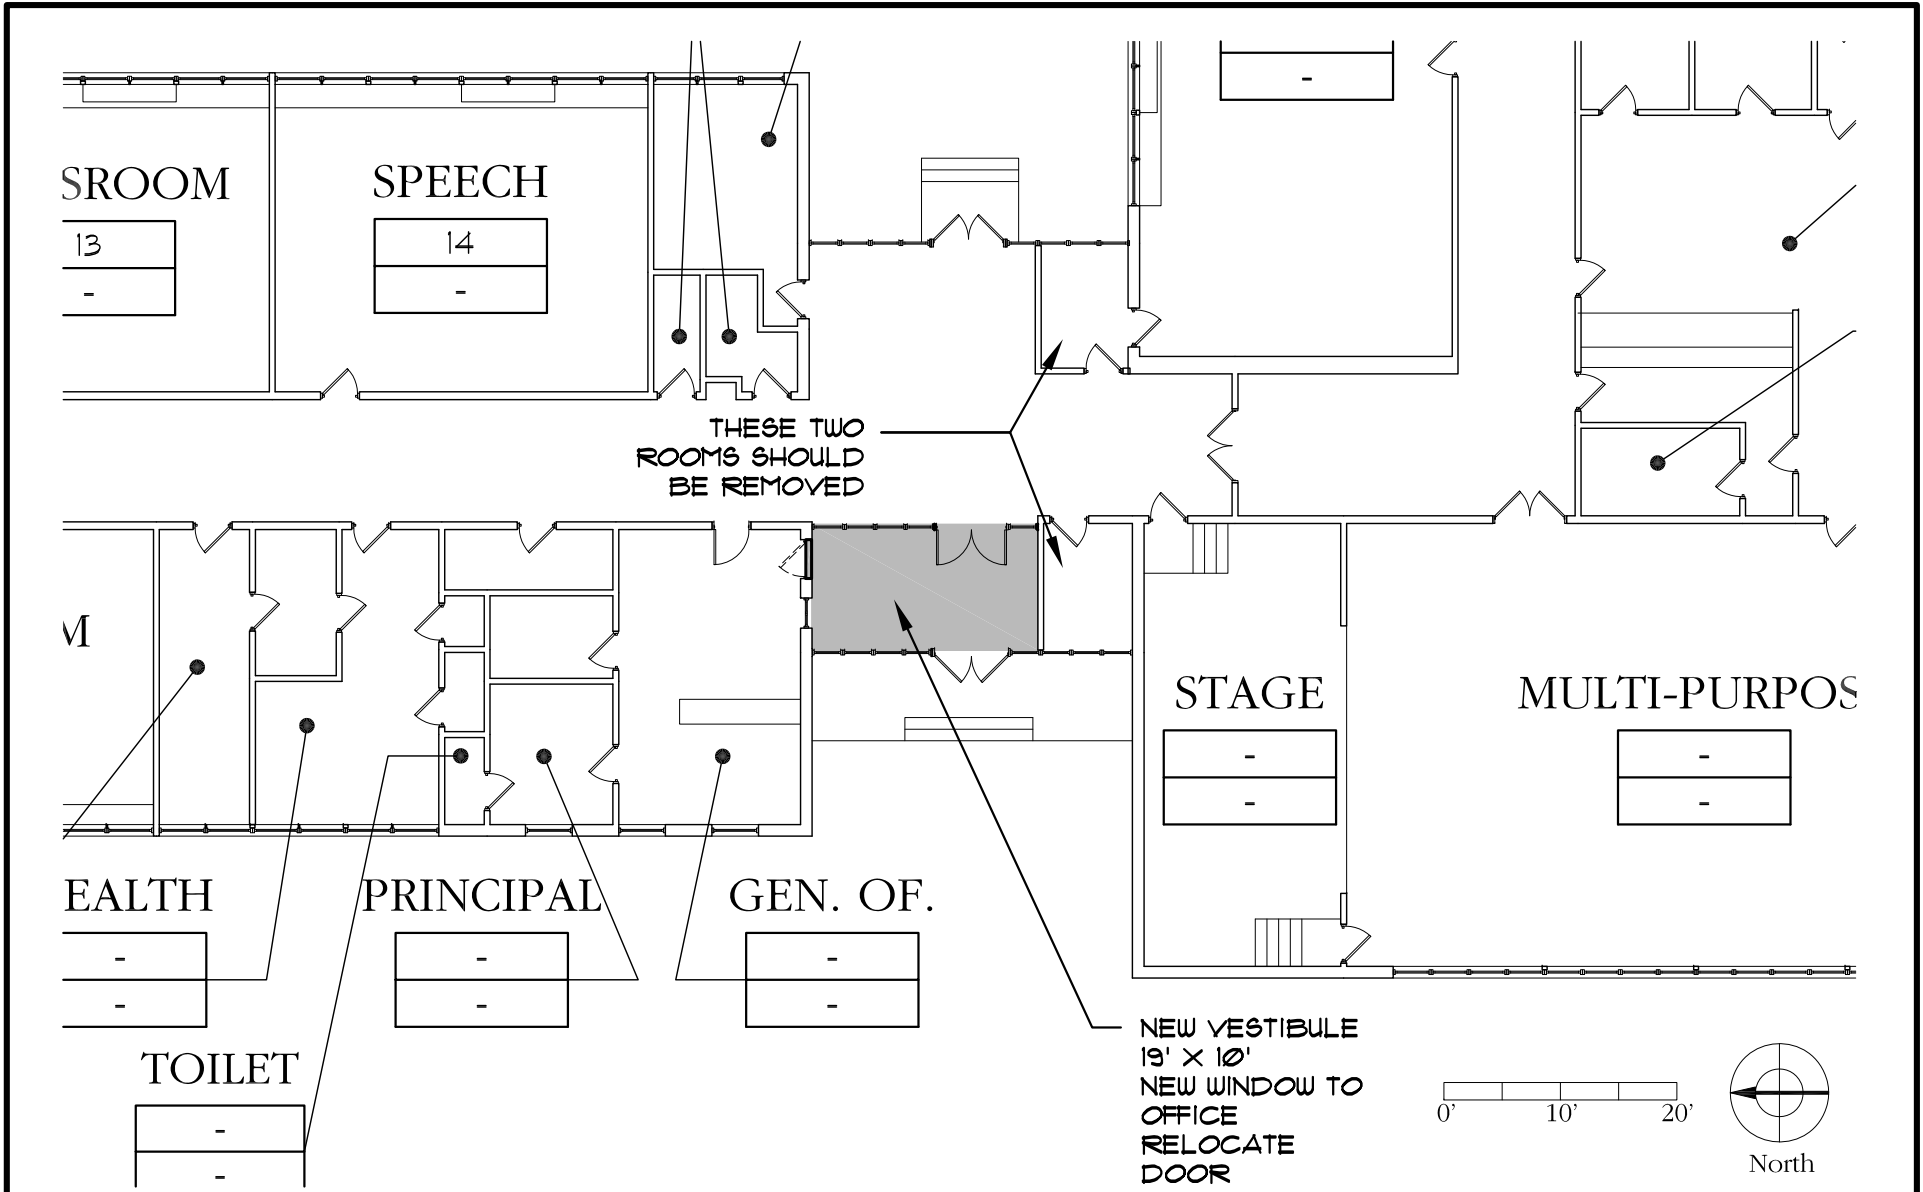

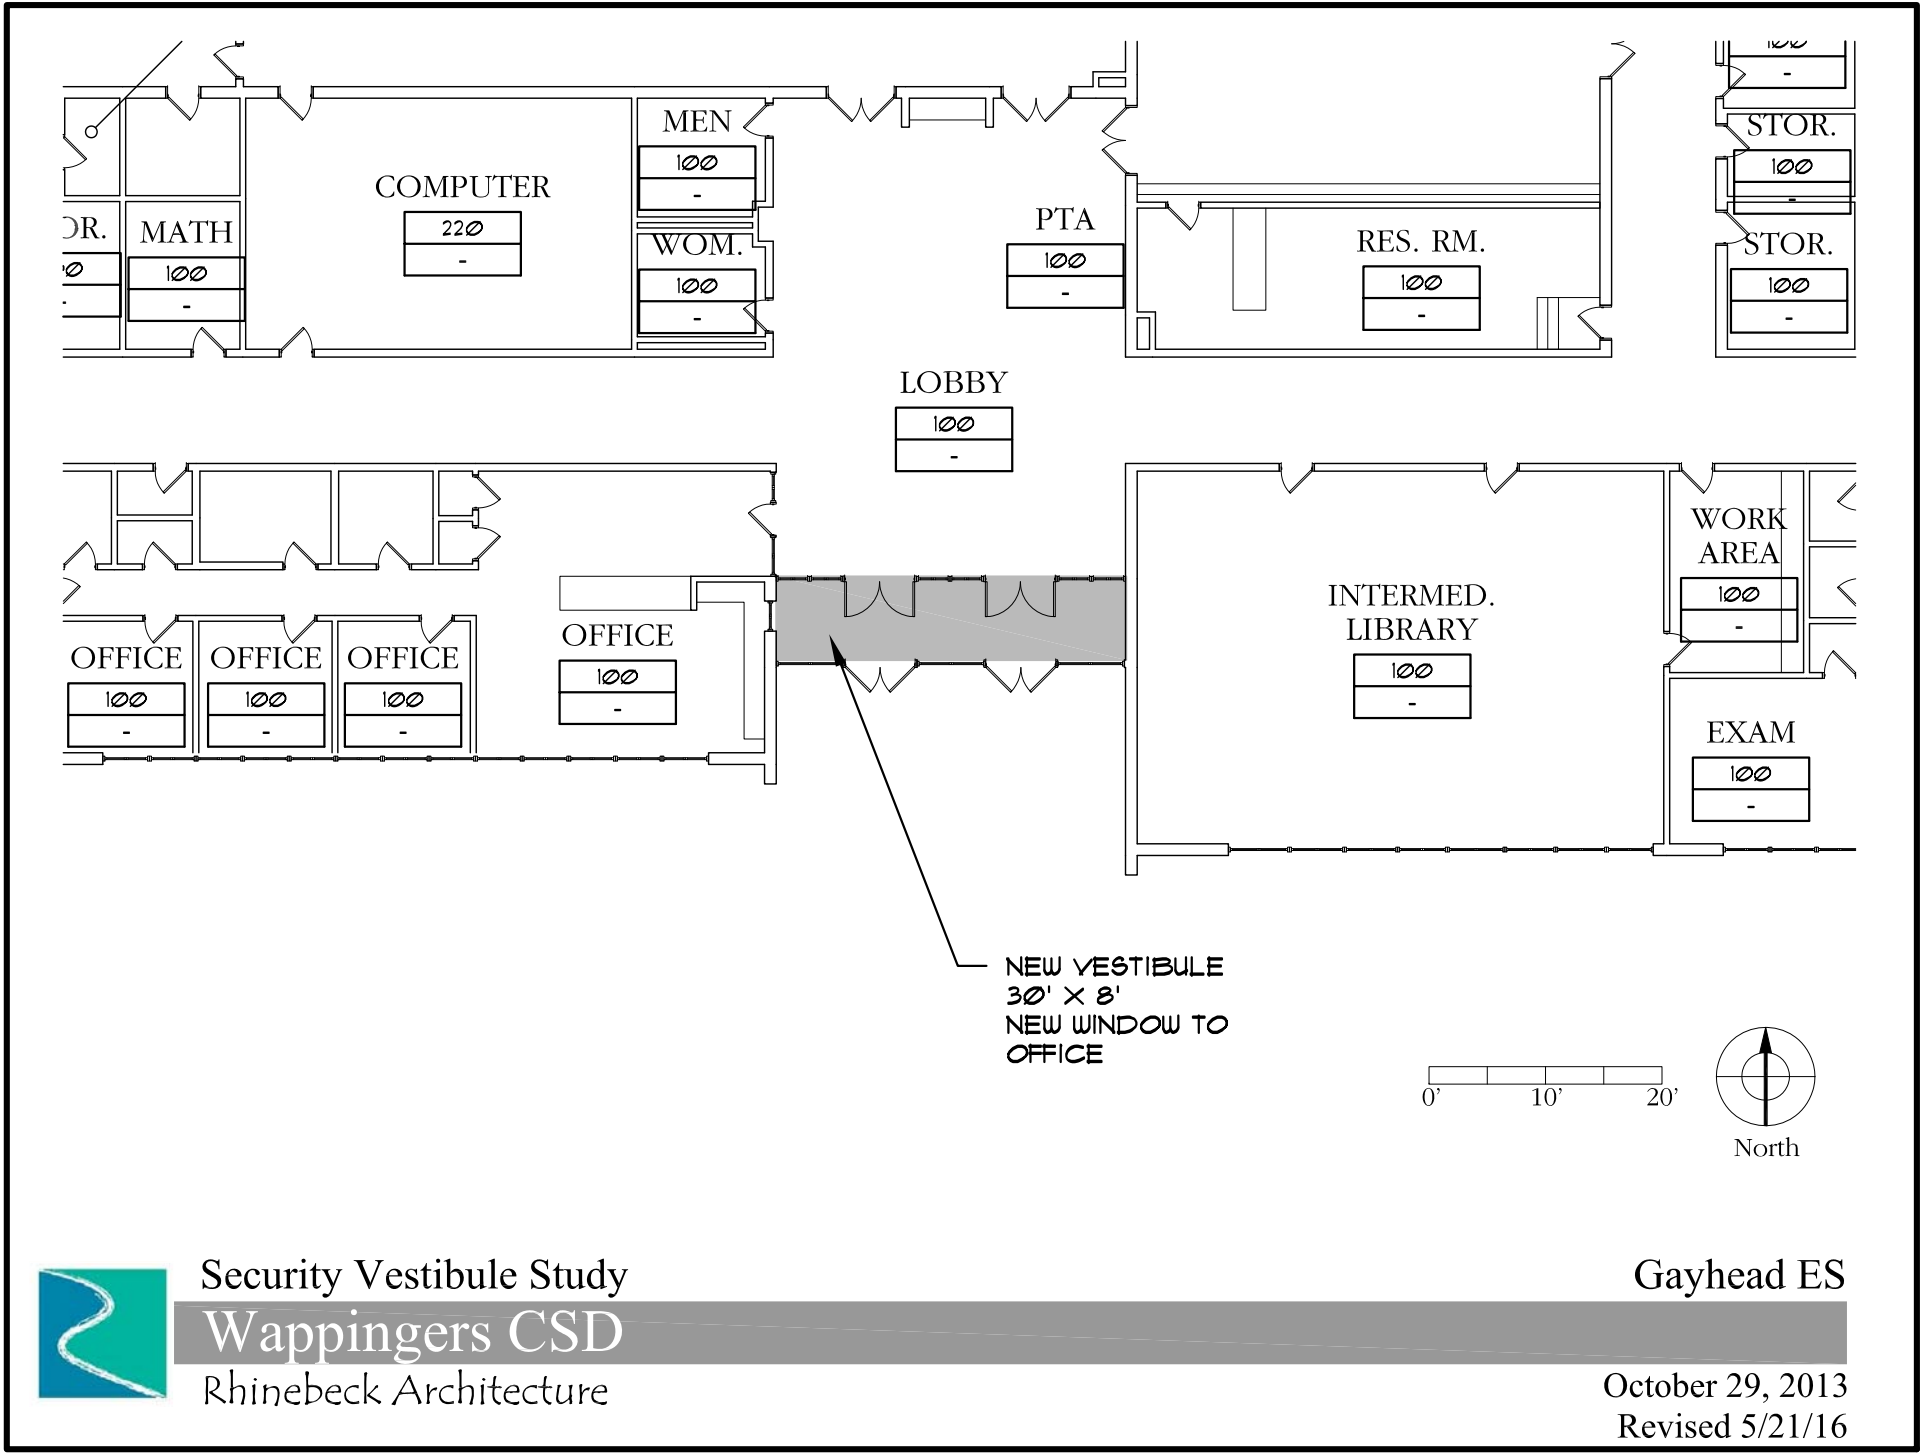

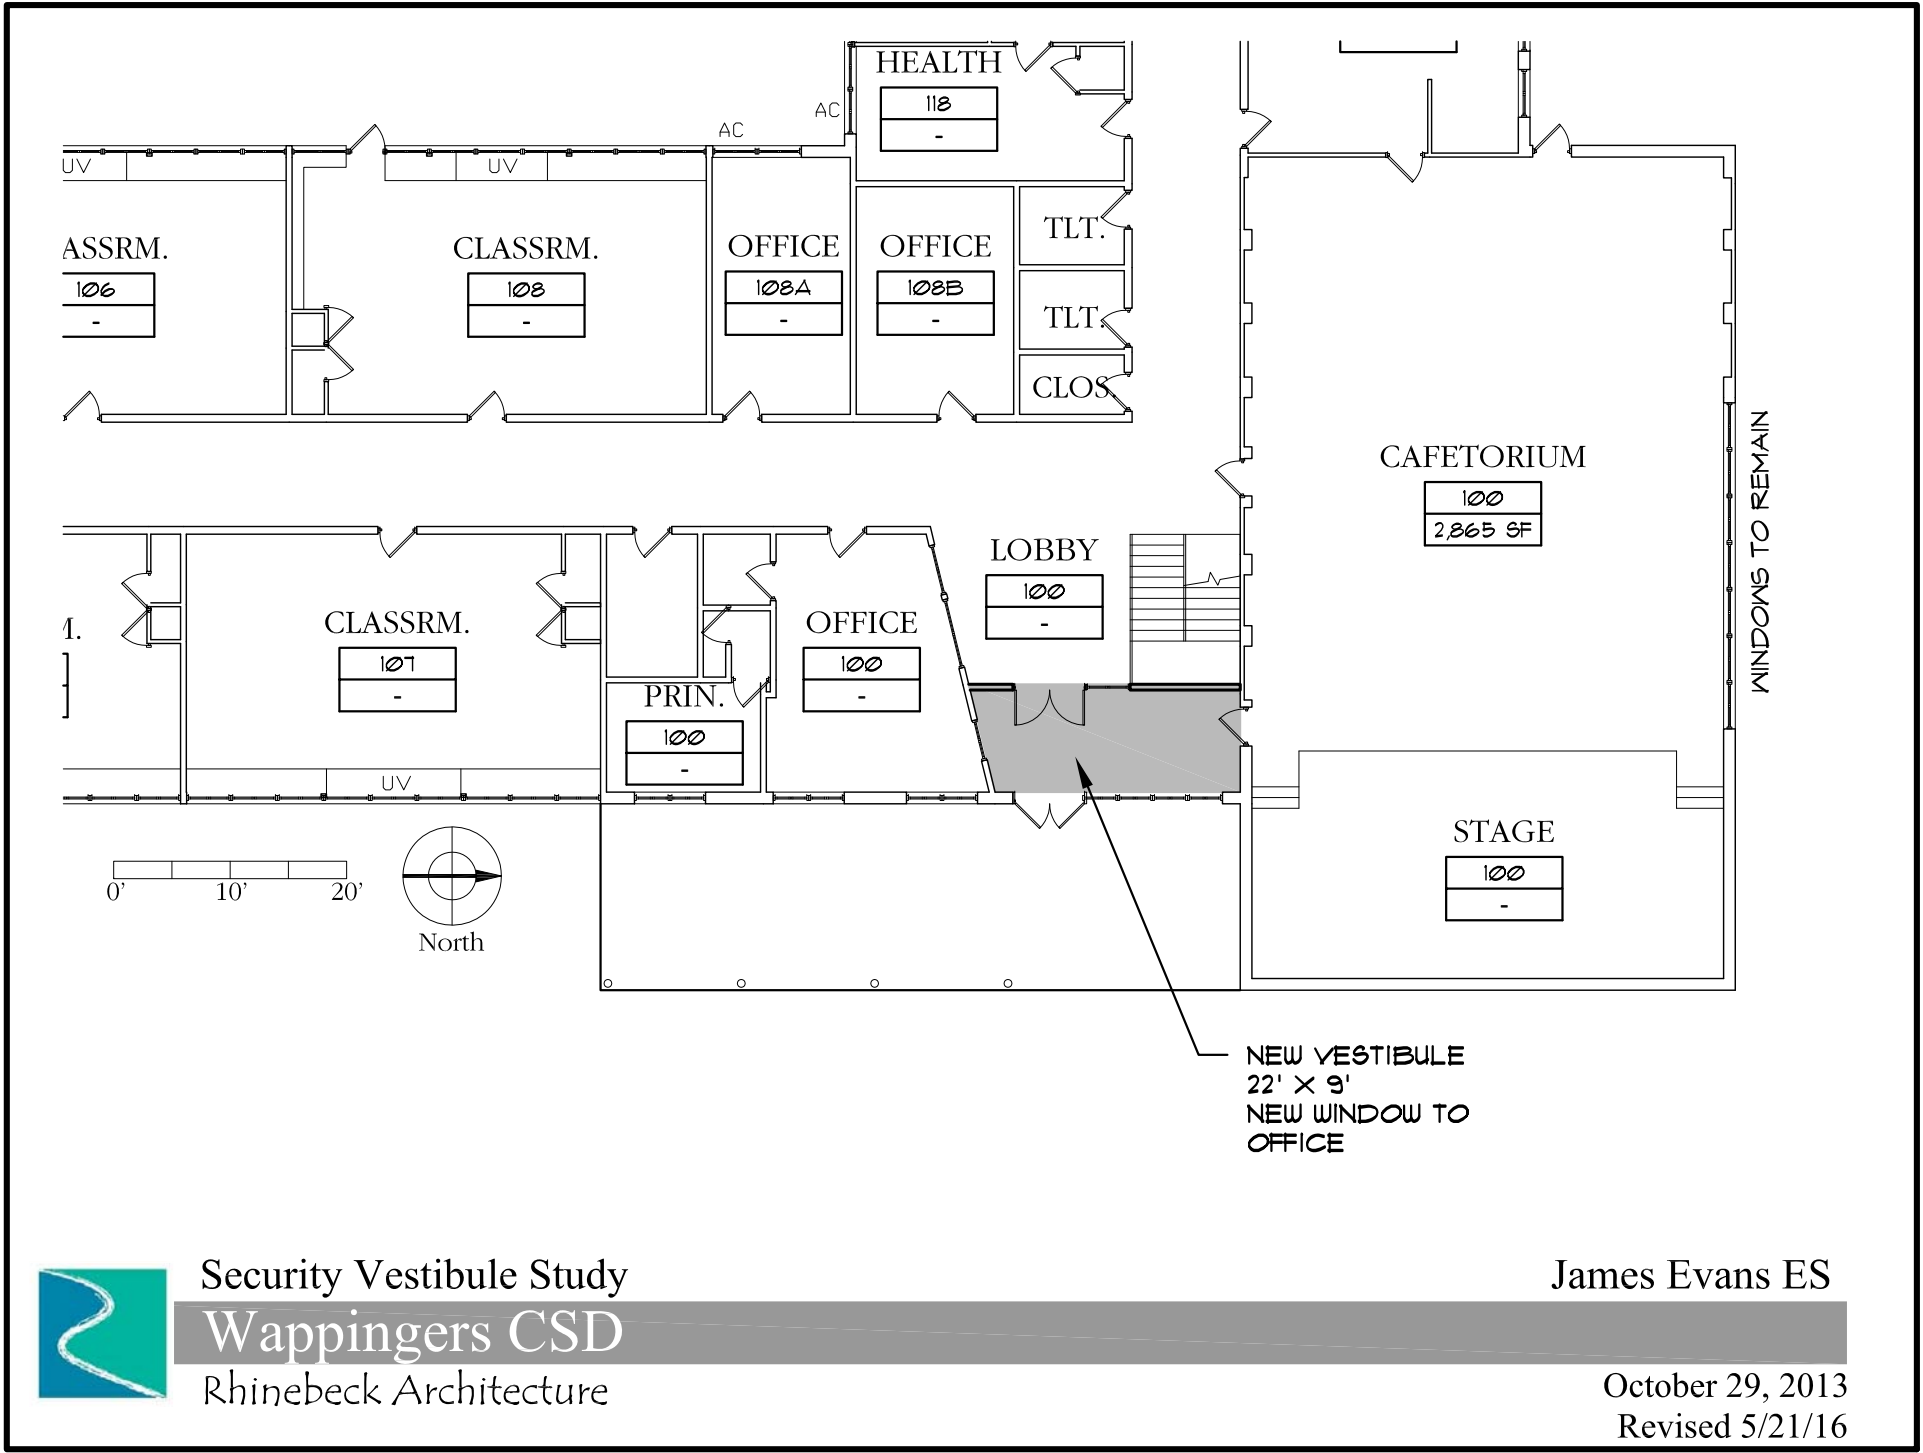


NEW VESTIBULE
22' x 9'
NEW WINDOW TO
OFFICE


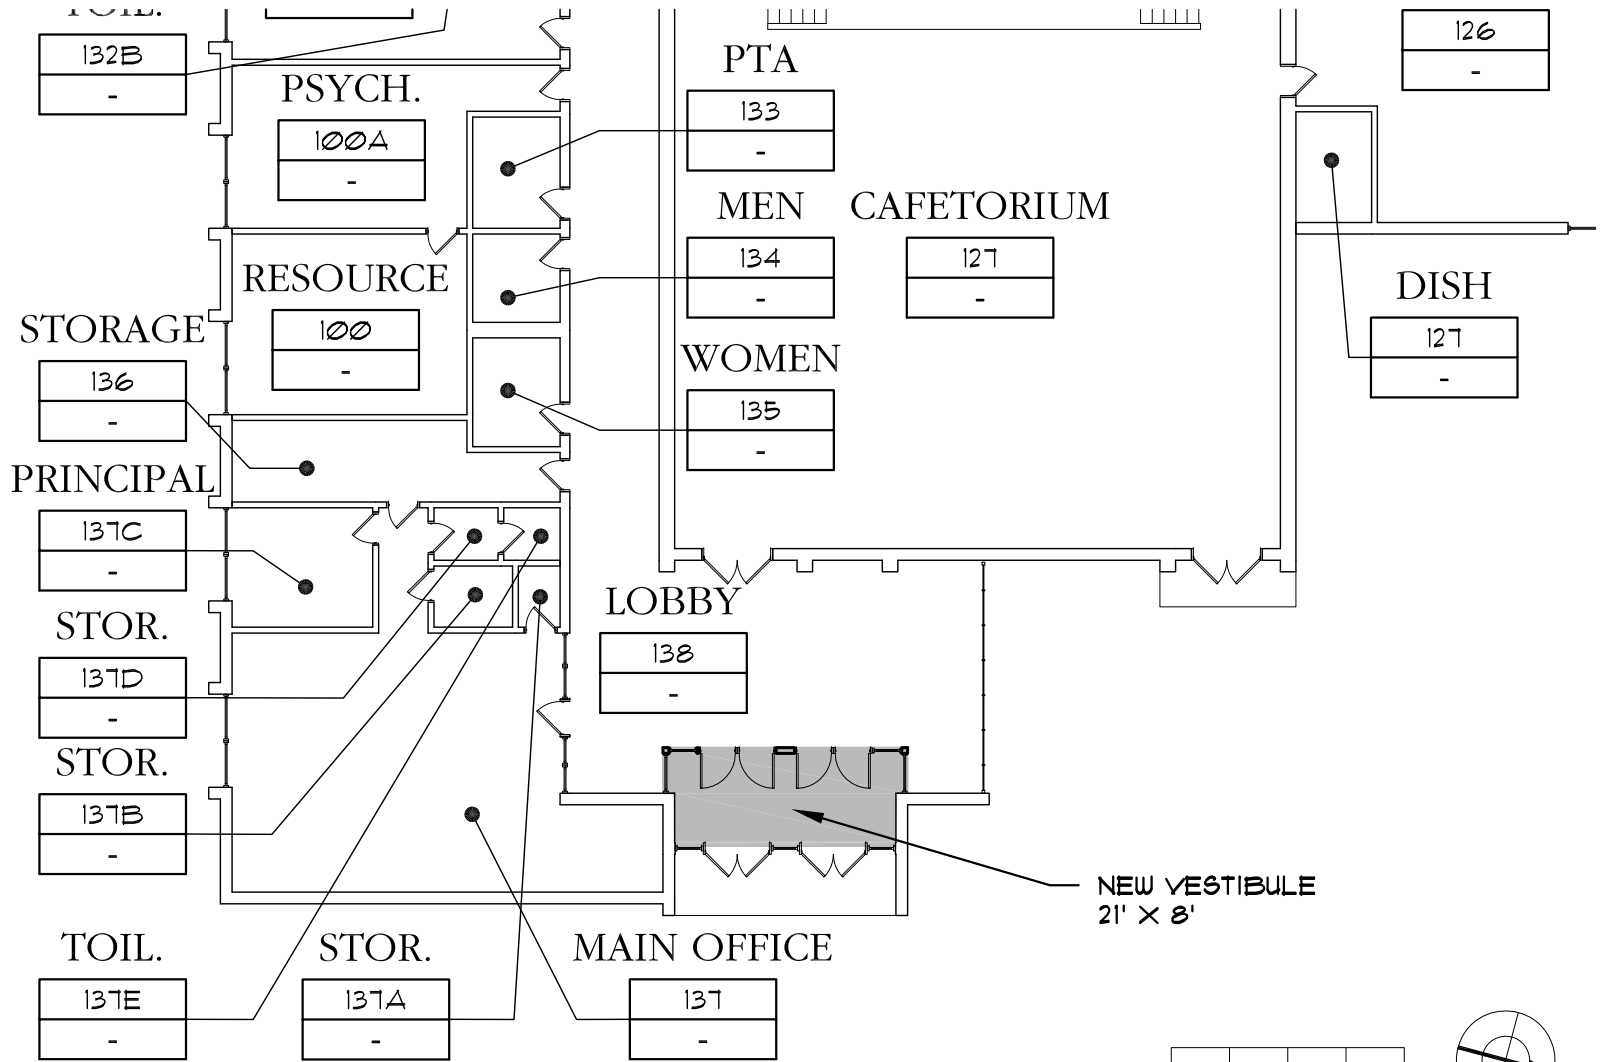


Security Vestibule Study
 Wappingers CSD
 Rhinebeck Architecture

Kinry Road ES

October 29, 2013
 Revised 5/21/16

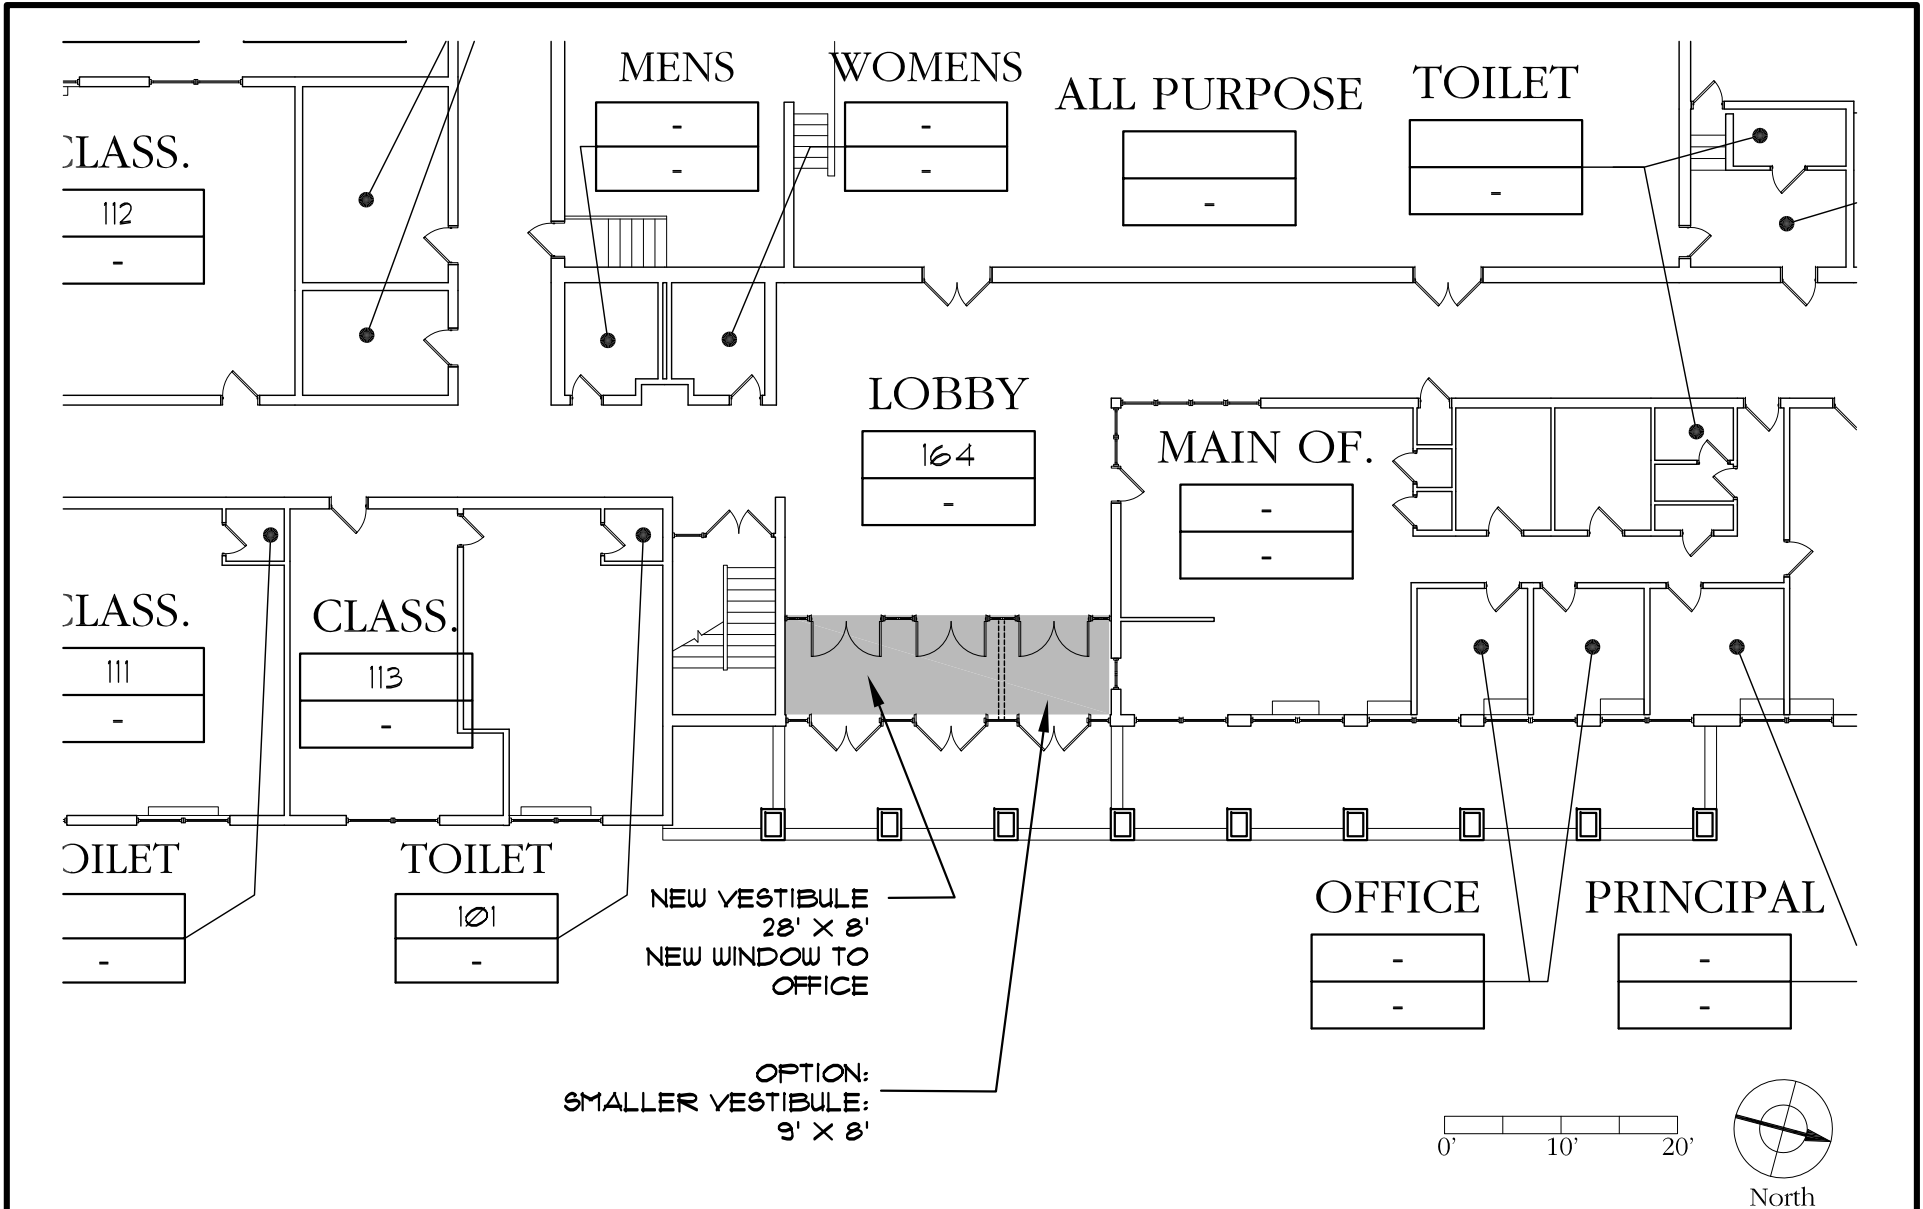


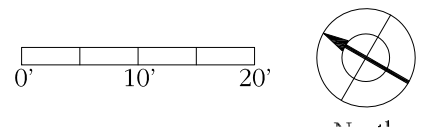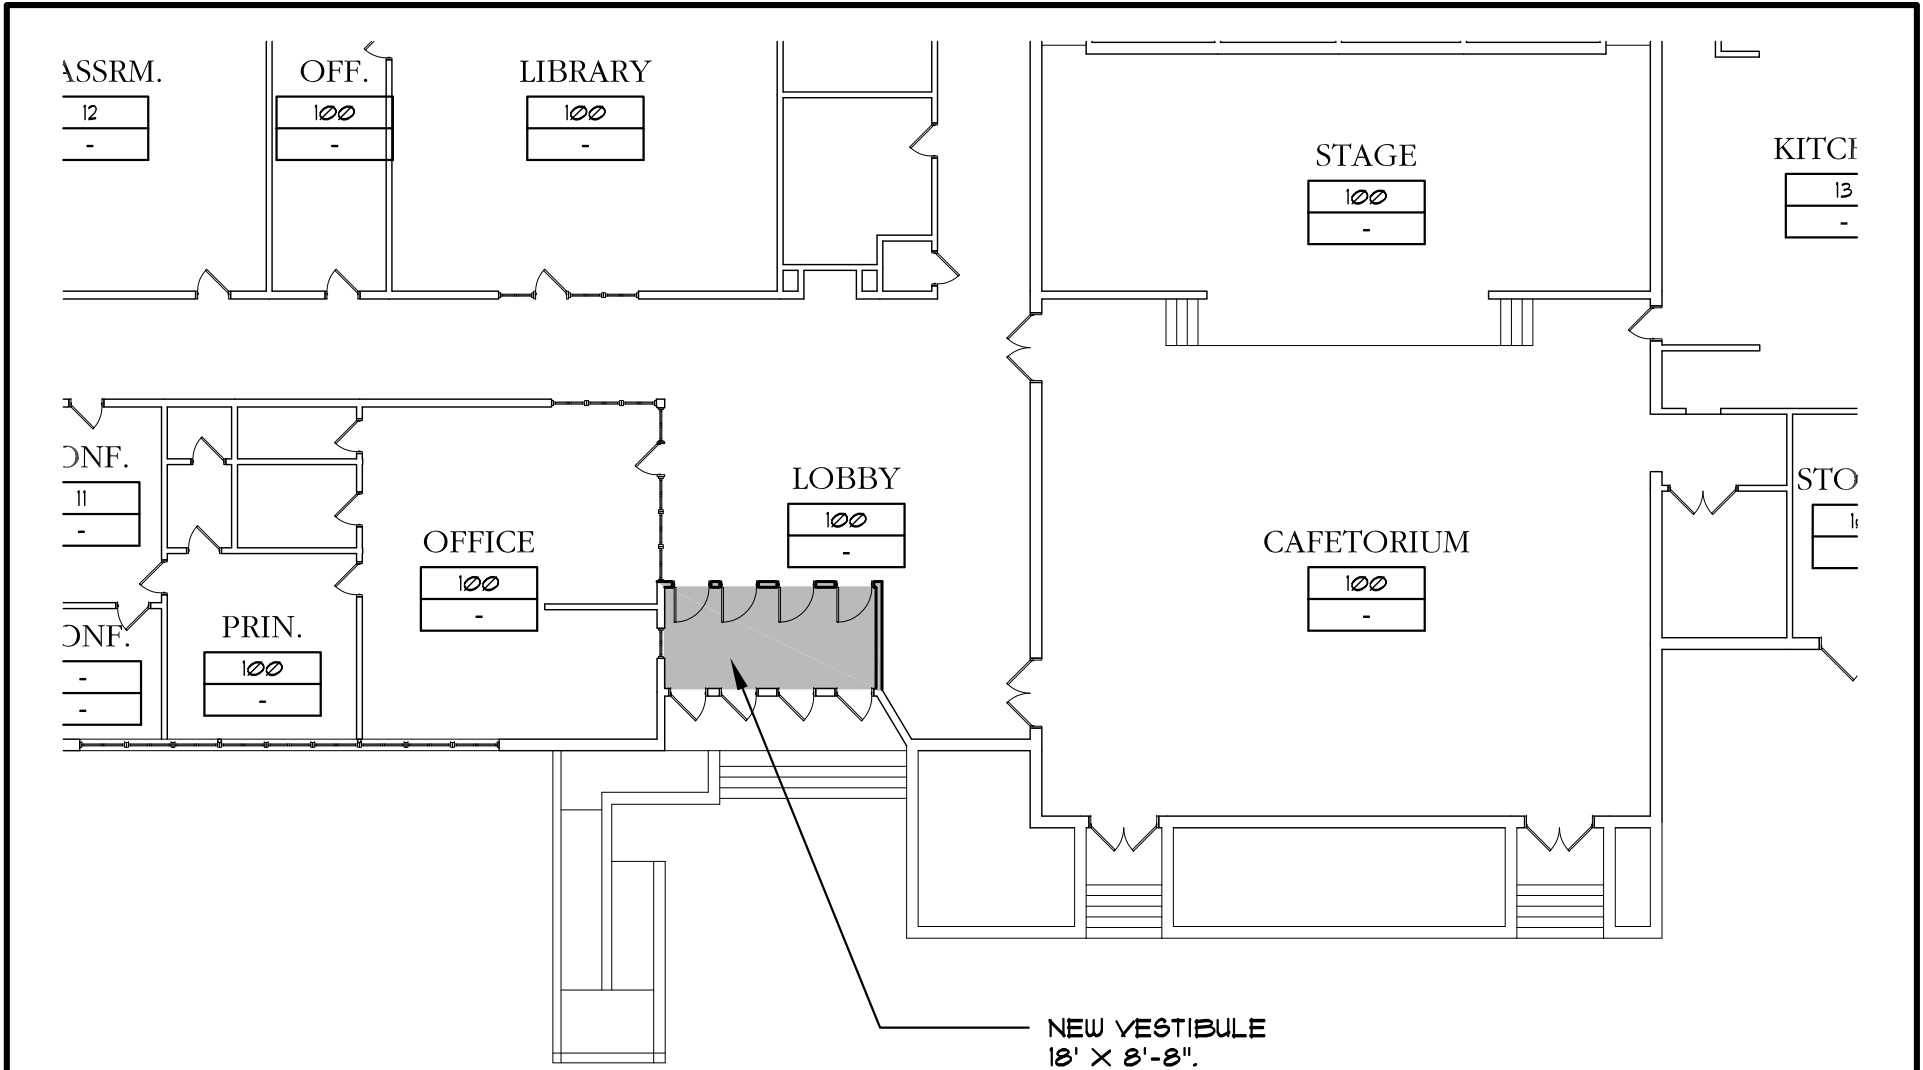


Security Vestibule Study
Wappingers CSD
 Rhinebeck Architecture


Oak Grove ES

October 29, 2013
 Revised 5/21/16

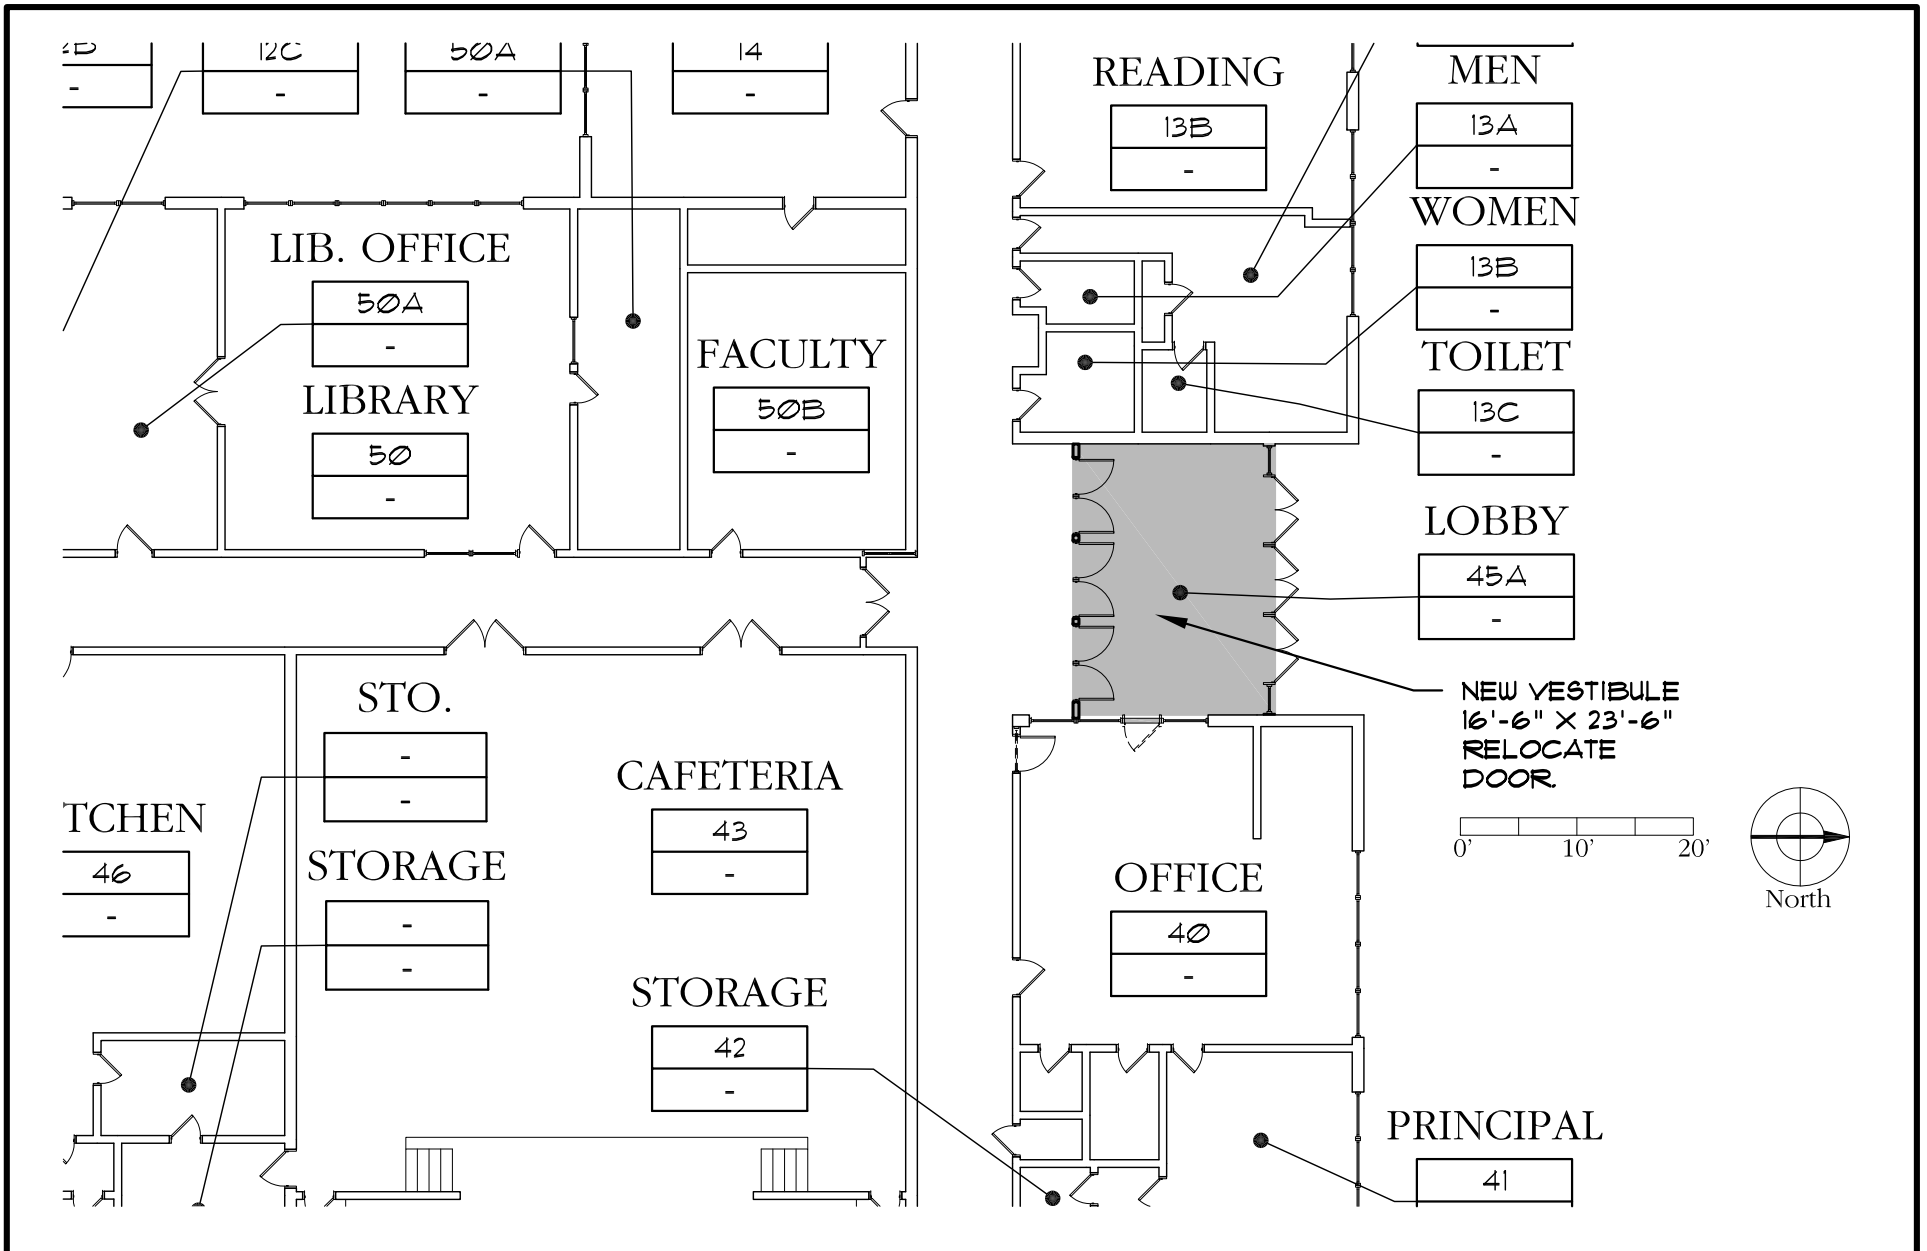

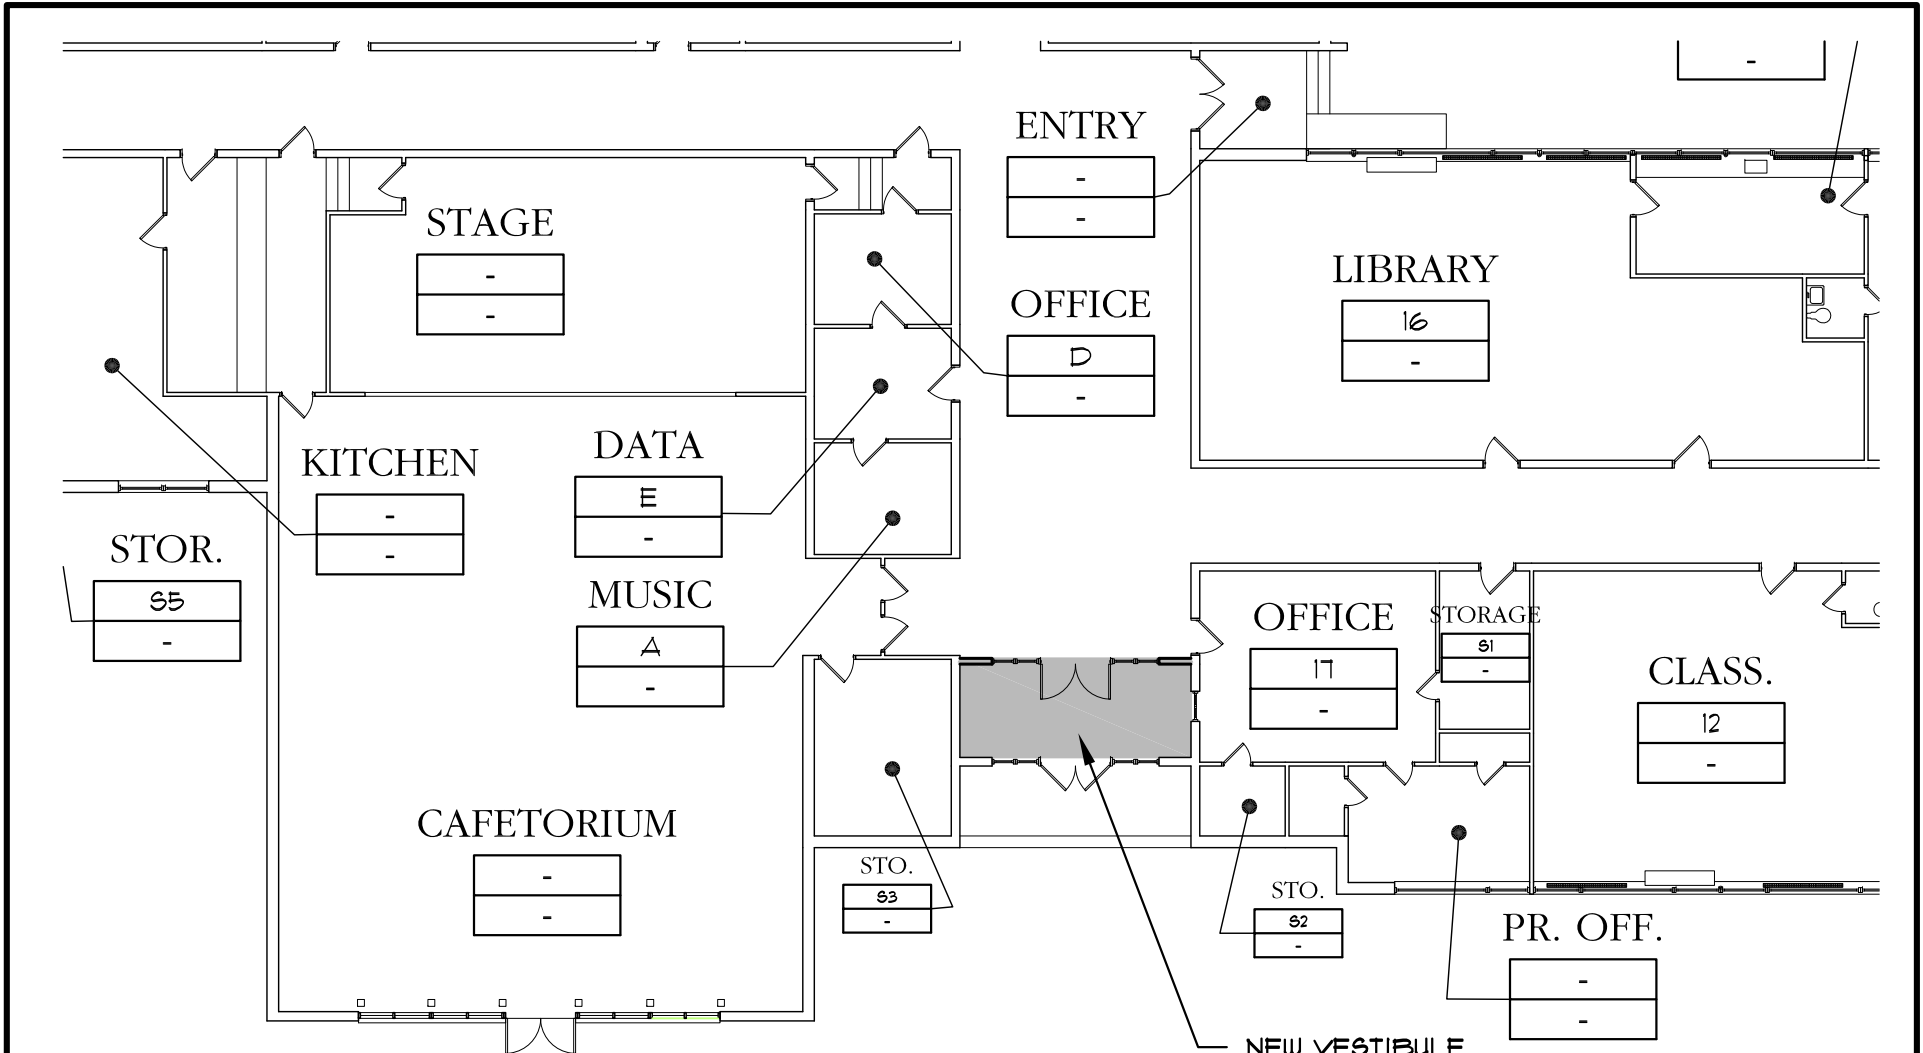

NEW VESTIBULE
20' x 8'
NEW WINDOW TO
OFFICE

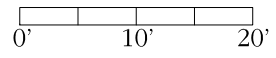

North



Security Vestibule Study
Wappingers CSD
Rhinebeck Architecture

Vassar Road ES

October 29, 2013
Revised 5/21/16